


381
PARK
AVENUE
SOUTH
LEASE PLAN

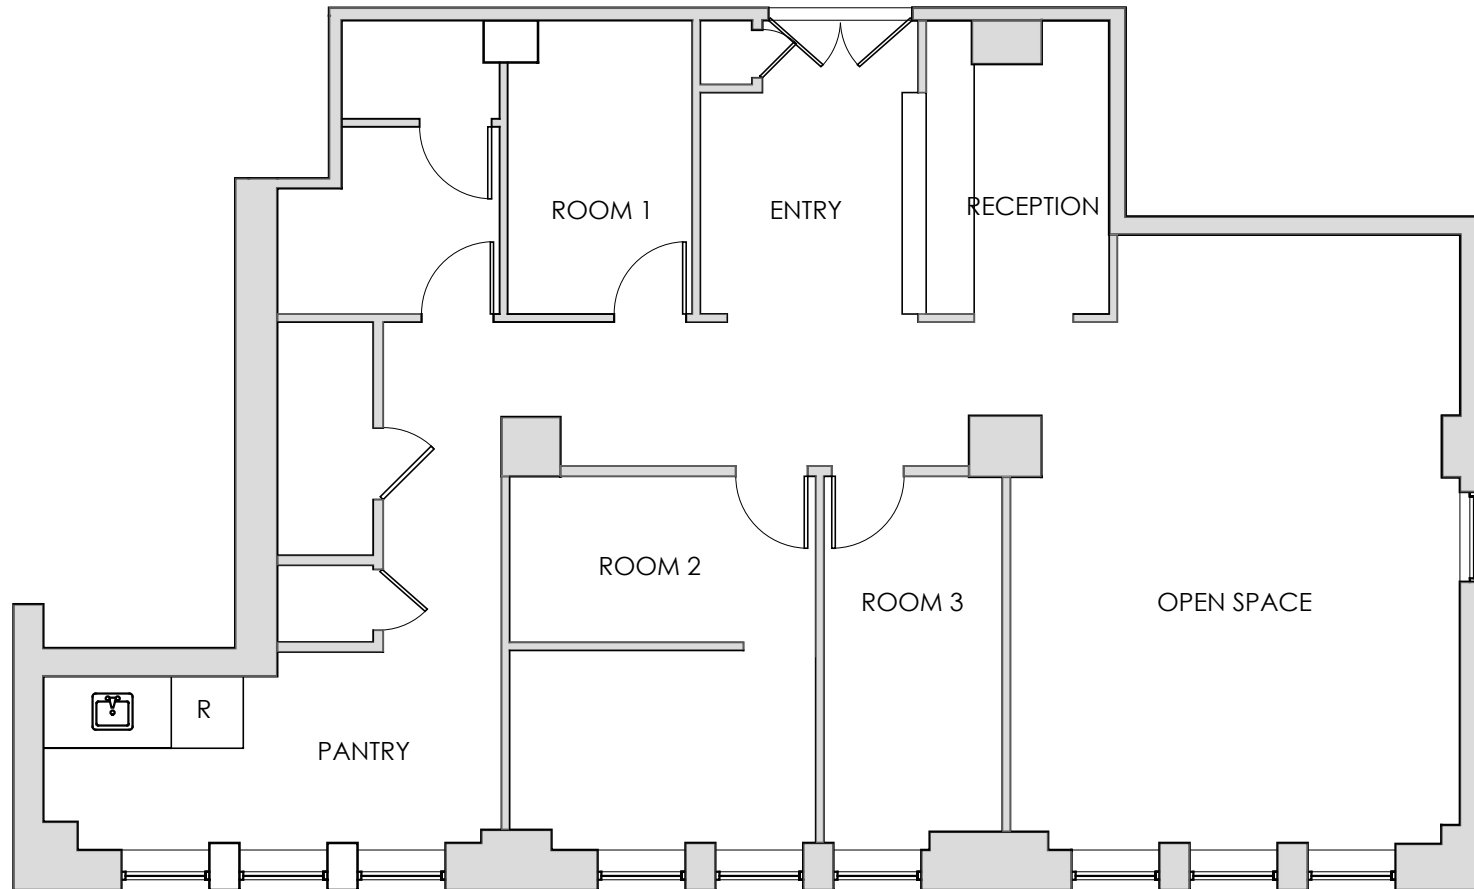

4TH FLOOR
SUITE 428

FLOOR PLAN: 381 PARK AVENUE SOUTH, SUITE 428

SCALE: 1/8" = 1'-0"